


NORTH 1/4
CORNER OF
SECTION 33
N 02°07'12" W 1348.98'

NINE MILE ROAD
(VARIABLE WIDTH R.O.W. - PUBLIC)
N 02°07'12" W 2713.56'


CORNER OF
SECTION 33
N 02°07'12" W 1348.98'

BENCHMARK #2
NAIL IN SOUTHWEST
FACE OF UTILITY POLE
ELEVATION 500.67
(USGS DATUM)

LOCATION MAP
SCALE: 1"=200'

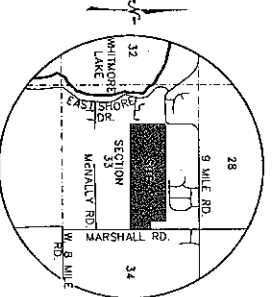

BENCHMARK #1
NAIL IN NORTH
FACE OF UTILITY POLE
ELEVATION 696.40
(USGS DATUM)

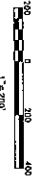

SURVEYOR'S CERTIFICATE:
I, Peter P. Palczynski, P.S., PROFESSIONAL LAND SURVEYOR OF THE STATE OF MICHIGAN, HEREBY CERTIFY THAT THE SURVEY AND THE SUBDIVISION PLANS AND L.C.R. ACCOMPANYING DRAWINGS, REPRESENTS A SURVEY ON THE GROUND MADE UNDER MY DIRECTION, THAT THERE ARE NO EXISTING ENCROACHMENTS UPON THE LANDS AND PROPERTY DESCRIBED HEREIN; THAT THE REQUIRED MONUMENTS AND THE DATE OF RECORDING OF THE MASTER DEED AS REQUIRED BY RULES PROMULGATED UNDER SECTION 142 OF ACT NO. 59 OF THE PUBLIC ACTS OF 1978, ARE NOTED ON SURVEY PLAN AS REQUIRED BY THE RULES PROMULGATED UNDER SECTION 142 OF ACT NO. 59 OF PUBLIC ACTS OF 1978.

DATE: 8.15.11

PETER P. PALCZYNSKI, P.S.
REGISTRATION NO. 30098
601 WING STREET
PLYMOUTH, MI 48170

BENCHMARKS

1. NAIL IN NORTH FACE OF UTILITY POLE. ELEVATION 896.40 (USGS DATUM)
2. NAIL IN SOUTHWEST FACE OF UTILITY POLE. ELEVATION 500.67 (USGS DATUM)

NOTES:

1. THE BEARINGS ARE BASED ON HOLDING THE NORTH LINE OF SECTION 33.
2. TBM-86E AS N 85°32'44" E, AS RECORDED BY THE PLAT OF "SAND CRANE CROSSING", RECORDED IN LIBER 27, PAGE 47-50, L.C.R.
3. THERE IS NO FLOOD PLAIN CONTOUR WITHIN THIS SITE.
4. SEE SHEET 7 OF 15 FOR COORDINATE TABLE.
5. SEE SHEET 12 THROUGH 15 FOR PROPOSED UTILITIES.

LEGEND:

- DENOTES A CONCRETE MONUMENT CONSISTING OF A 1/2" DIAMETER STEEL ROD, ENCASED IN A 4" CONCRETE CINDER, 36" LONG, TO BE SET AT ALL BOUNDARY CORNERS.
- DENOTES A ROUND IRON ROD
- ① COORDINATE NUMBER

SECTION CORNER REMONUMENTATION

- NORTH 1/4 CORNER - REMONUMENTATION CORNER F-11, RECORDED IN LIBER 53001, PAGE 302, L.C.R.
- NORTHEAST CORNER - REMONUMENTATION CORNER L-11, RECORDED IN LIBER 93301, PAGE 304, L.C.R.
- EAST 1/4 CORNER - REMONUMENTATION CORNER G-12, RECORDED IN LIBER 93001, PAGE 305, L.C.R.




PROPOSED DATE: JULY 16, 2011

STONE RIDGE SITE CONDOMINIUM
LANE ENGINEERING ASSOCIATES, LLC.
25 East State Street, Suite 4125
Plymouth, Michigan 48170
Phone: (313) 944-1133 Fax: (313) 944-3111

COMPOSITE SURVEY PLAN

SHEET:
2 OF 5




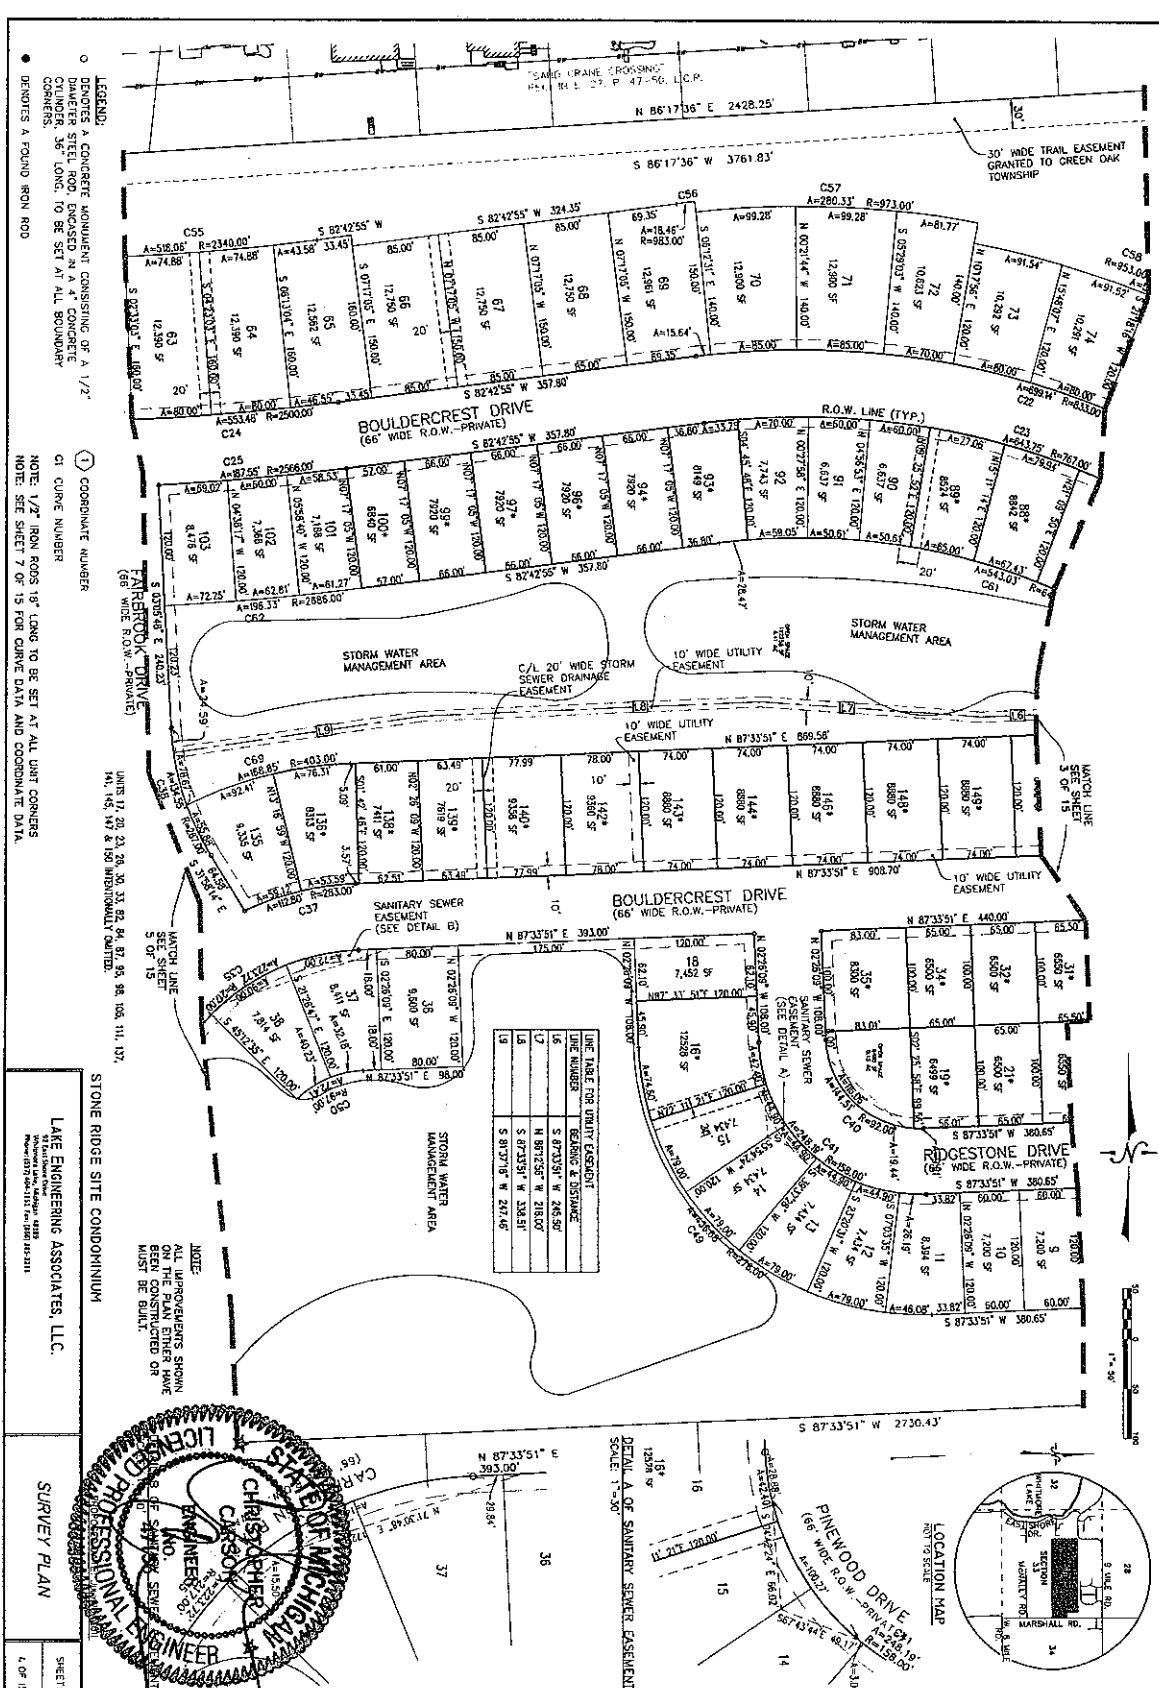



LEGEND:
 ○ DEPICTS A CONCRETE MONUMENT CONSISTING OF A 1/2" DIA. STEEL ROD, COATED IN A CONCRETE CURBING, 3/8" LONG, TO BE SET AT ALL BOUNDARY CORNERS.
 ● DEPICTS A ROUND IRON ROD

① COORDINATE NUMBER
 CI CURVE NUMBER
 NOTE: 1/2" IRON RODS 18" LONG TO BE SET AT ALL URT CORNERS
 NOTE: SEE SHEET 7 OF 15 FOR CURVE DATA AND COORDINATE DATA

STONE RIDGE SITE CONDOMINIUM
 LAKE ENGINEERING ASSOCIATES, LLC.
 11111 W. 111th St., Suite 100
 Overland Park, MO 66213
 PHONE: (816) 875-1111 FAX: (816) 875-1111

NOTE:
 ALL IMPROVEMENTS SHOWN ON THIS PLAN EITHER HAVE BEEN CONSTRUCTED OR MUST BE BUILT.

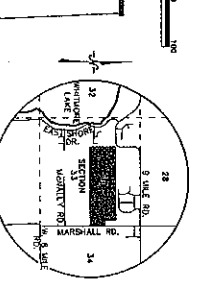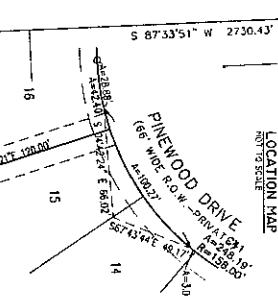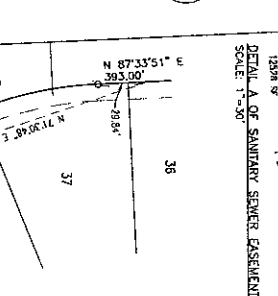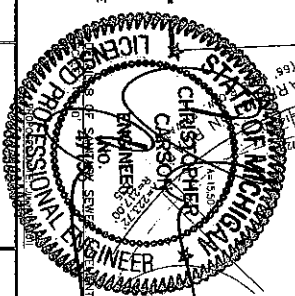


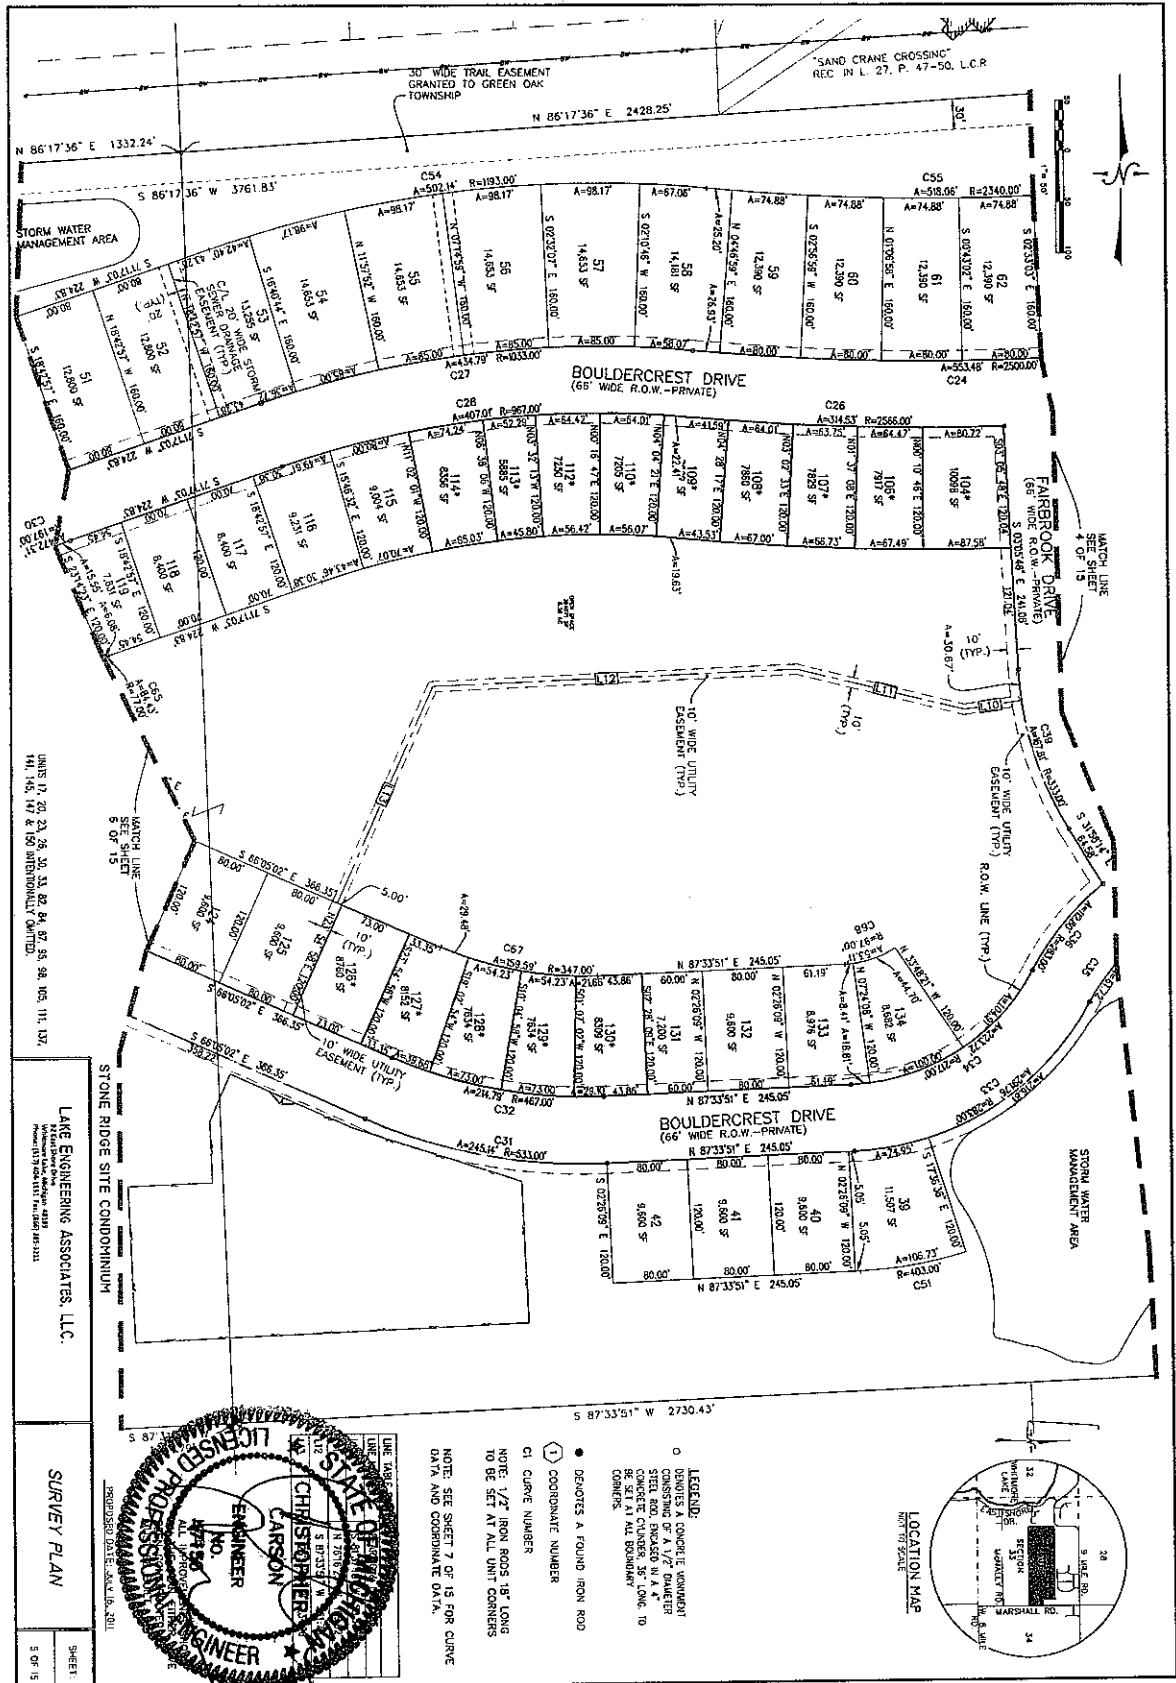

LAKE ENGINEERING ASSOCIATES, LLC.
 141, 145, 147 & 150 BIRCHMOUNT DRIVE
 WILSONVILLE, IN 46093
 PHONE: (317) 835-1111 FAX: (317) 835-1112

SURVEY PLAN

SHEET: 5 OF 15

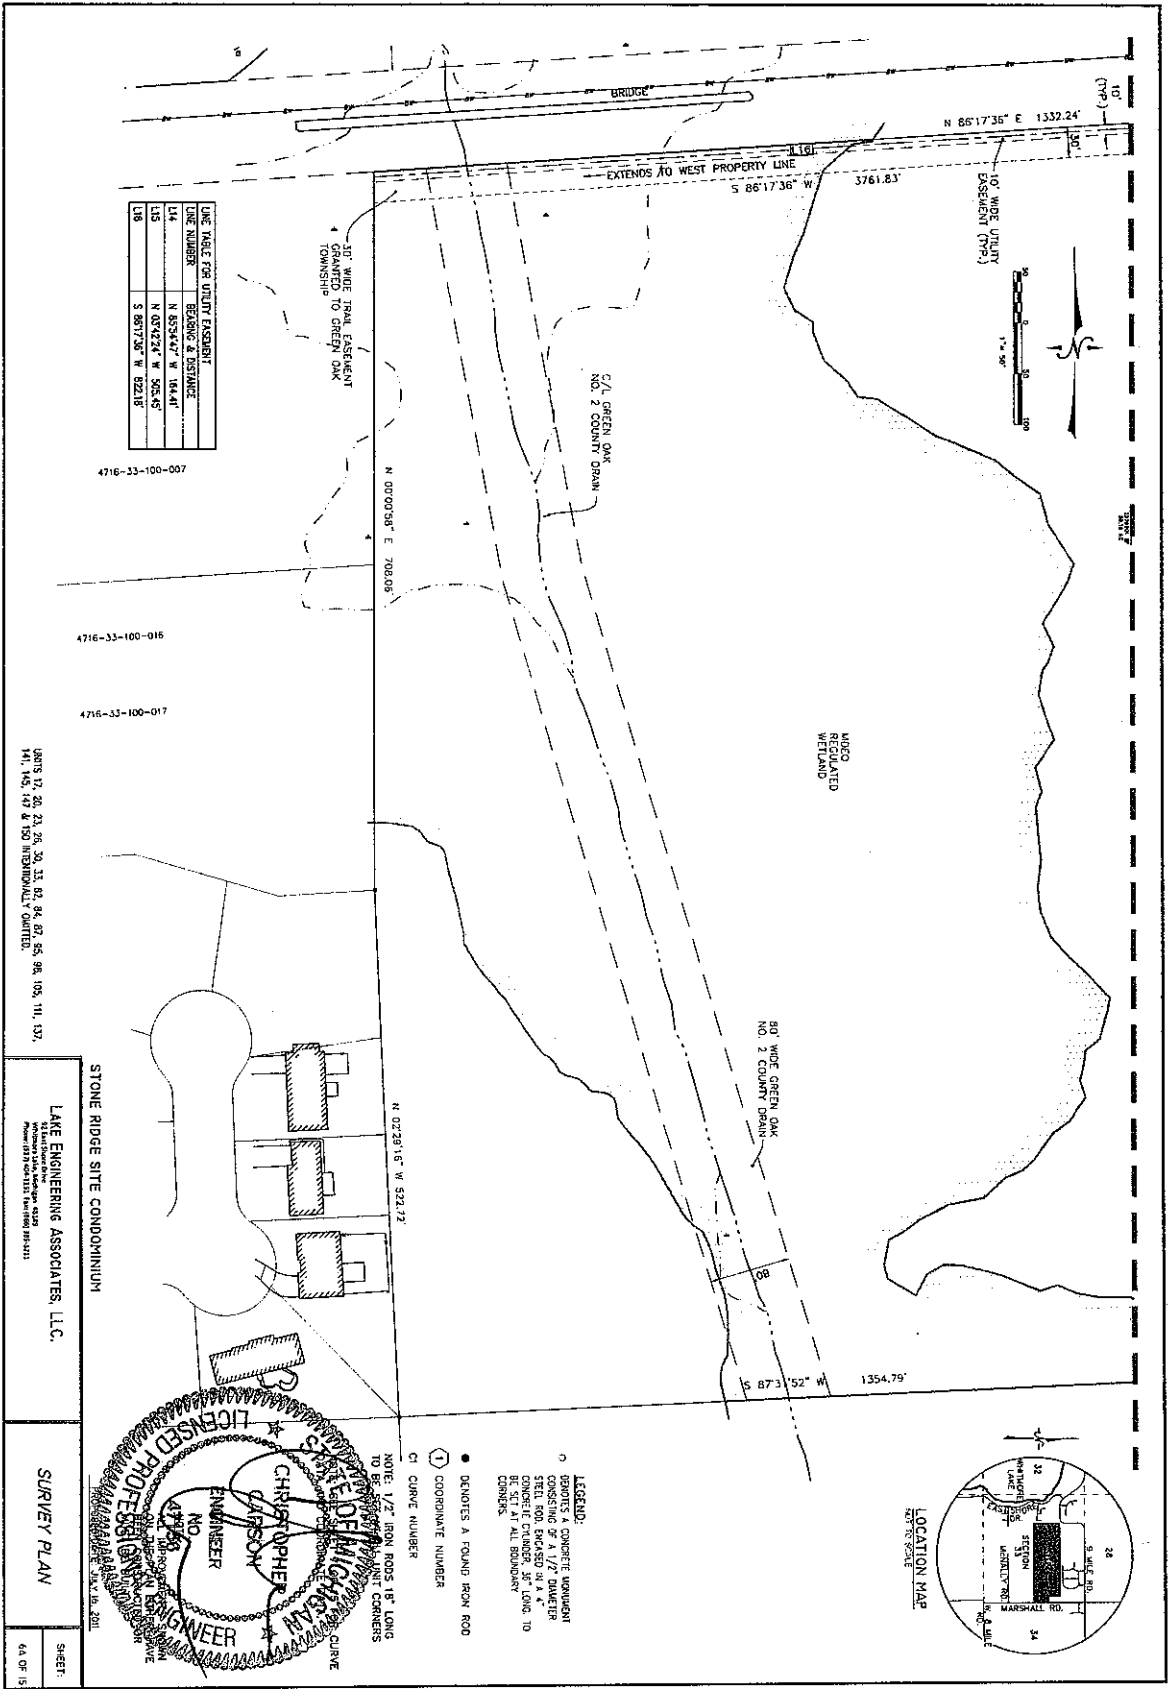

LINE TABLE FOR UTILITY EASEMENT	
LINE NUMBER	BEARING & DISTANCE
L14	N 85°24'21\" W 326.41'
L15	N 03°22'28\" W 326.41'
L18	S 89°17'26\" W 822.18'

4716-33-100-007


4716-33-100-016

4716-33-100-017

UNITS 17, 20, 21, 26, 28, 33, 82, 84, 87, 88, 98, 105, 111, 137, 141, 145, 149 & 150 INDIVIDUALLY OWNED.


STONE RIDGE SITE CONDOMINIUM
 LAKE ENGINEERING ASSOCIATES, L.L.C.
 1415 W. 14th Street, Suite 200
 Milwaukee, WI 53233
 Phone: (414) 333-1111 Fax: (414) 333-1111

DATE: 03/15/2011
 SHEET: 64 OF 15

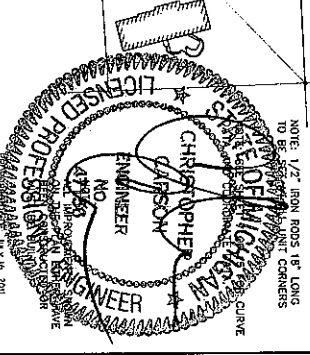

LEGEND:
 ○ DENOTES A CONCRETE MONUMENT CONSISTING OF A 1/2" DIAMETER STEEL ROD ENCASED IN TUNG OIL BE SET AT ALL BOUNDARY CORNERS.
 ● DENOTES A FOUND IRON ROD
 ⊕ COORDINATE NUMBER
 C/ CURVE NUMBER

NOTE: 1/2" IRON RODS 18" LONG TO BE SET AT ALL BOUNDARY CORNERS

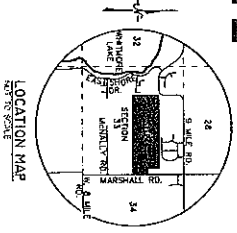


CURVE TABLE				
CURVE	LENGTH	BEARING	CH. LENGTH	BETA
C16	164.04	S 200° 02' 49" W	161.272	18.51° 27'
C17	109.15	S 275° 00' 00" W	62.9518	108.43°
C18	118.95	S 205° 00' 00" W	117.457	33° 28' 00"
C19	203.58	N 275° 00' 00" W	182.542	43° 34' 26"
C20	146.24	N 197° 00' 00" W	142.500	47° 31' 56"
C21	659.14	S 83° 00' 00" N	714.725	67° 28' 00"
C22	643.75	N 71° 14' 25" W	625.078	48° 05' 19"
C23	553.48	S 200° 00' 00" W	89.0328	124.108°
C24	553.48	S 200° 00' 00" W	89.0328	124.108°
POINTS 11, 20, 23, 26, 29, 33, 82, 84, 87, 88, 98, 108, 111, 127, 141, 145, 147 & 150 INDIVIDUALLY OMITTED.

STONE RIDGE SITE CONDOMINIUM
 LANE ENGINEERING ASSOCIATES, LLC.
 141, 145, 147 & 150 INDIVIDUALLY OMITTED.

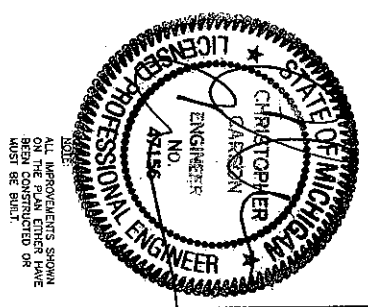


ENGINEER DATE: APRIL 2011
 CURVE TABLE & COORDINATE TABLE
 SHEET 7 OF 15

NOTE:
 ALL IMPROVEMENTS SHOWN
 HEREIN CONSTRUCTED OR
 MUST BE BUILT.

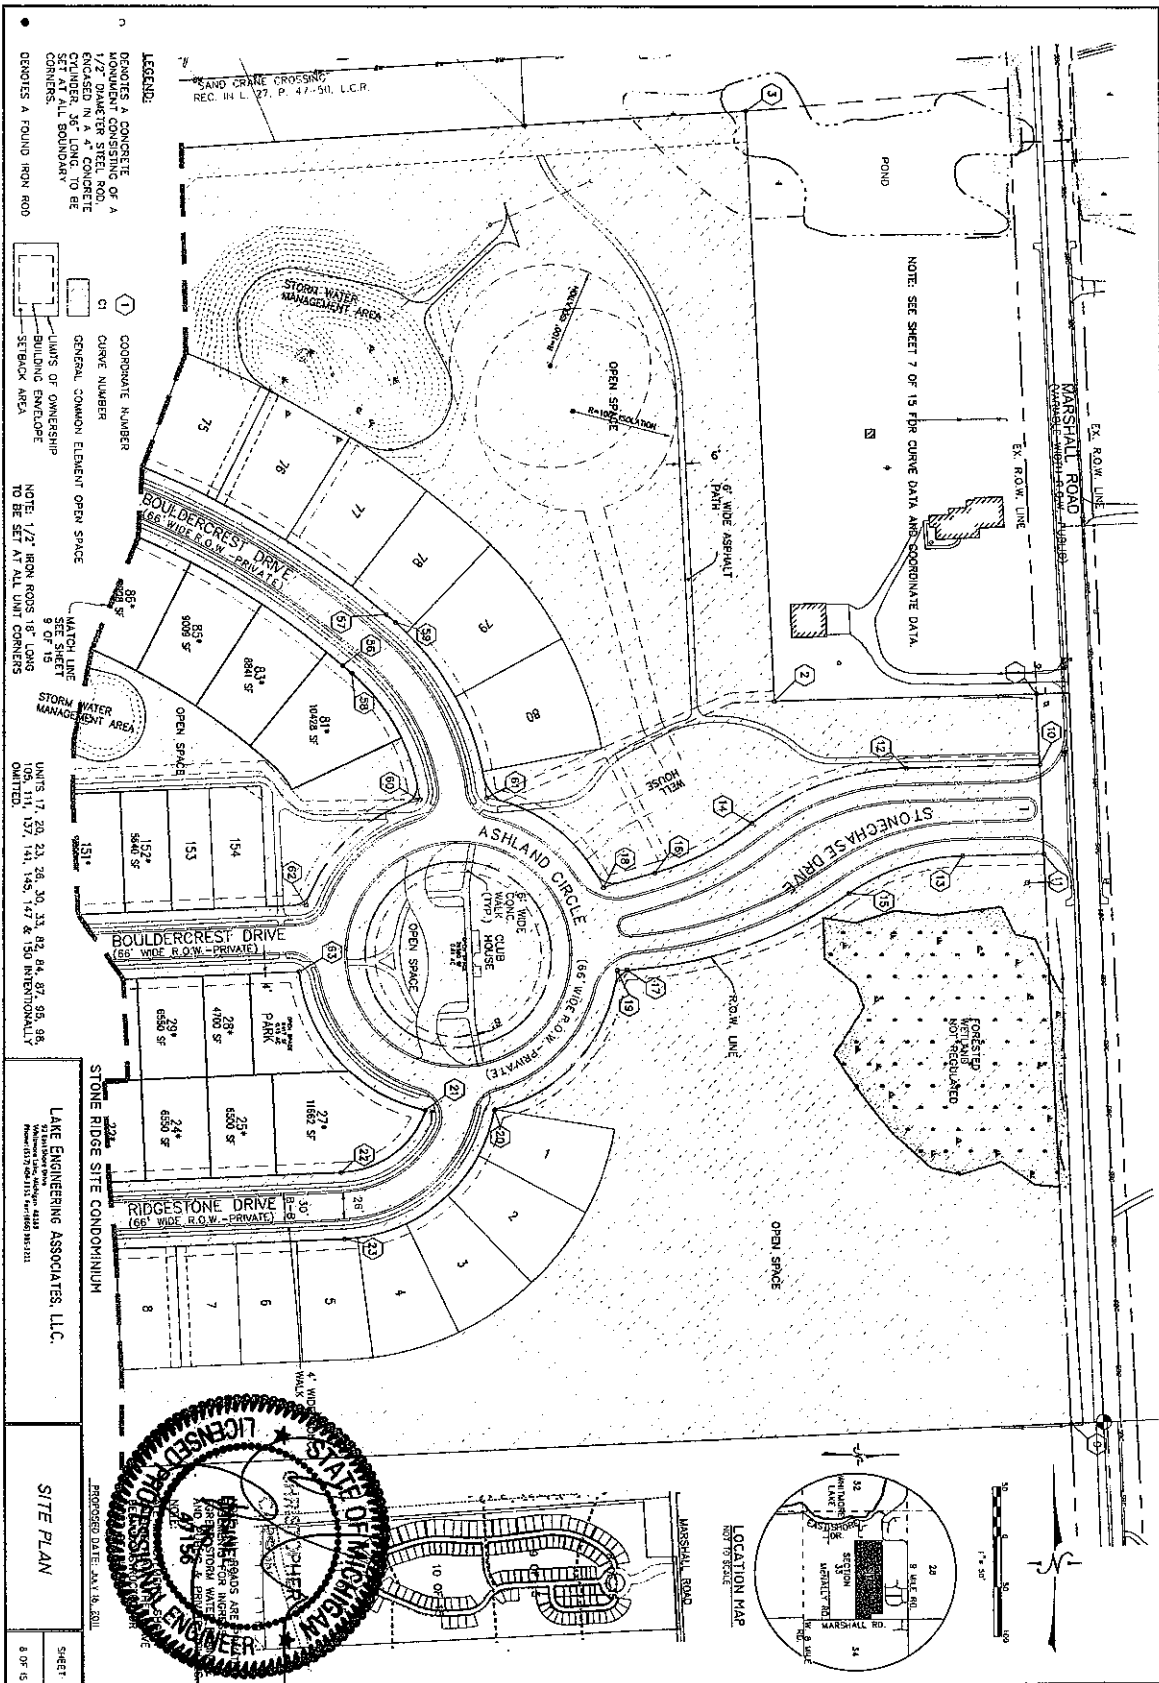

LAKE ENGINEERING ASSOCIATES, LLC.
 3024
 STONE RIDGE SITE CONDOMINIUM

SITE PLAN
 SHEET
 8 OF 15

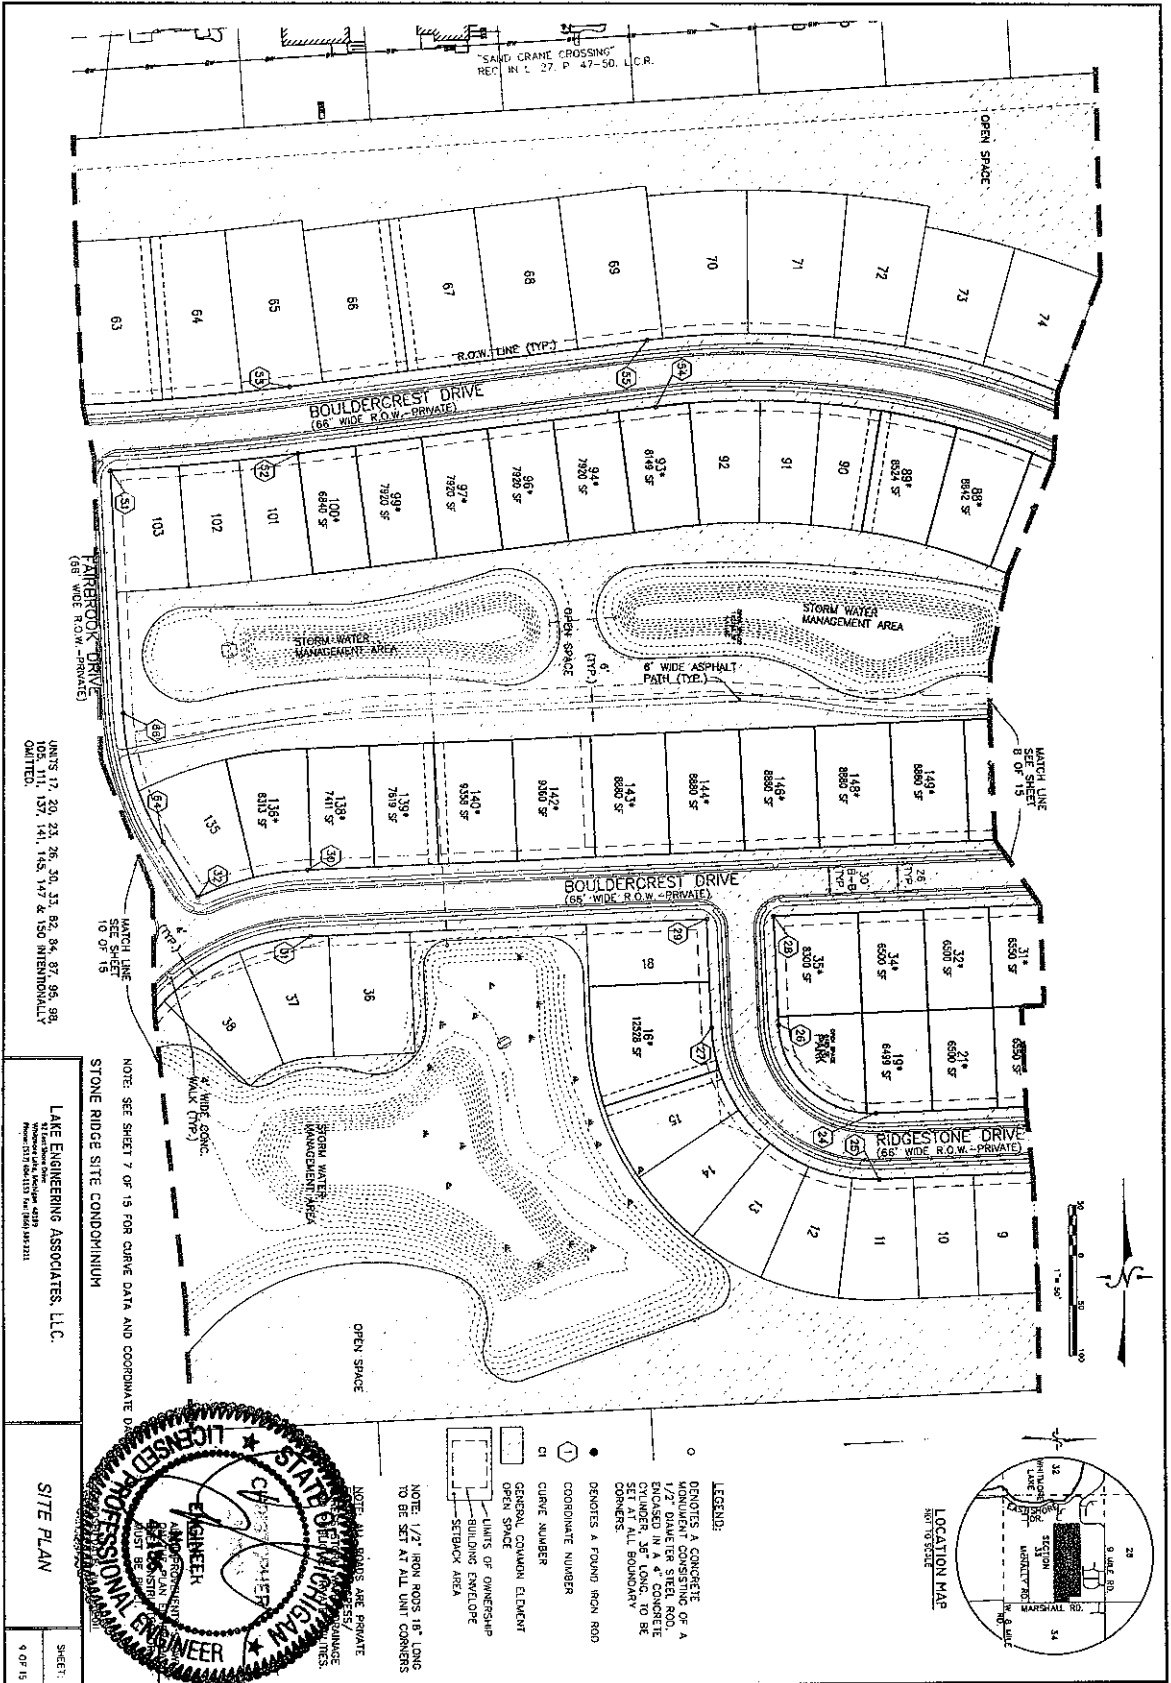

UNITS 17, 20, 23, 26, 30, 33, 82, 84, 87, 95, 98, 102, 111, 137, 141, 142, 147 & 150 INTENTIONALLY OMITTED.

LAKE ENGINEERING ASSOCIATES, L.L.C.
 10000 Lakeshore Blvd., Suite 400
 Minneapolis, MN 55438
 Phone: (612) 933-1133 Fax: (612) 933-2211

STATE OF MINNESOTA
 LICENSED PROFESSIONAL ENGINEER
 JOHN R. BROWN
 No. 10000
 EXPIRES 12/31/2011

NOTE: SEE SHEET 7 OF 15 FOR CURVE DATA AND COORDINATE DATA.

STONE RIDGE SITE CONDOMINIUM

NOTE: ALL DIMENSIONS ARE PRIVATE.

NOTE: 1/2" IRON RODS 18" LONG TO BE SET AT ALL UNIT CORNERS.

LEGEND:

- DENOTES A CONCRETE FOUNDATION OR A FOUNDATION FOR A CONCRETE CYLINDER 36" LONG, TO BE SET AT ALL BOUNDARY CORNERS.
- DENOTES A FOUND IRON ROD
- ① COORDINATE NUMBER
- CI CURVE NUMBER
- GENERAL COMMAND ELEMENT
- OPEN SPACE
- ▭ LIMITS OF OWNERSHIP
- ▭ BUILDING ENVELOPE
- ▭ SETBACK AREA

NOTE: ALL DIMENSIONS ARE PRIVATE.

NOTE: 1/2" IRON RODS 18" LONG TO BE SET AT ALL UNIT CORNERS.

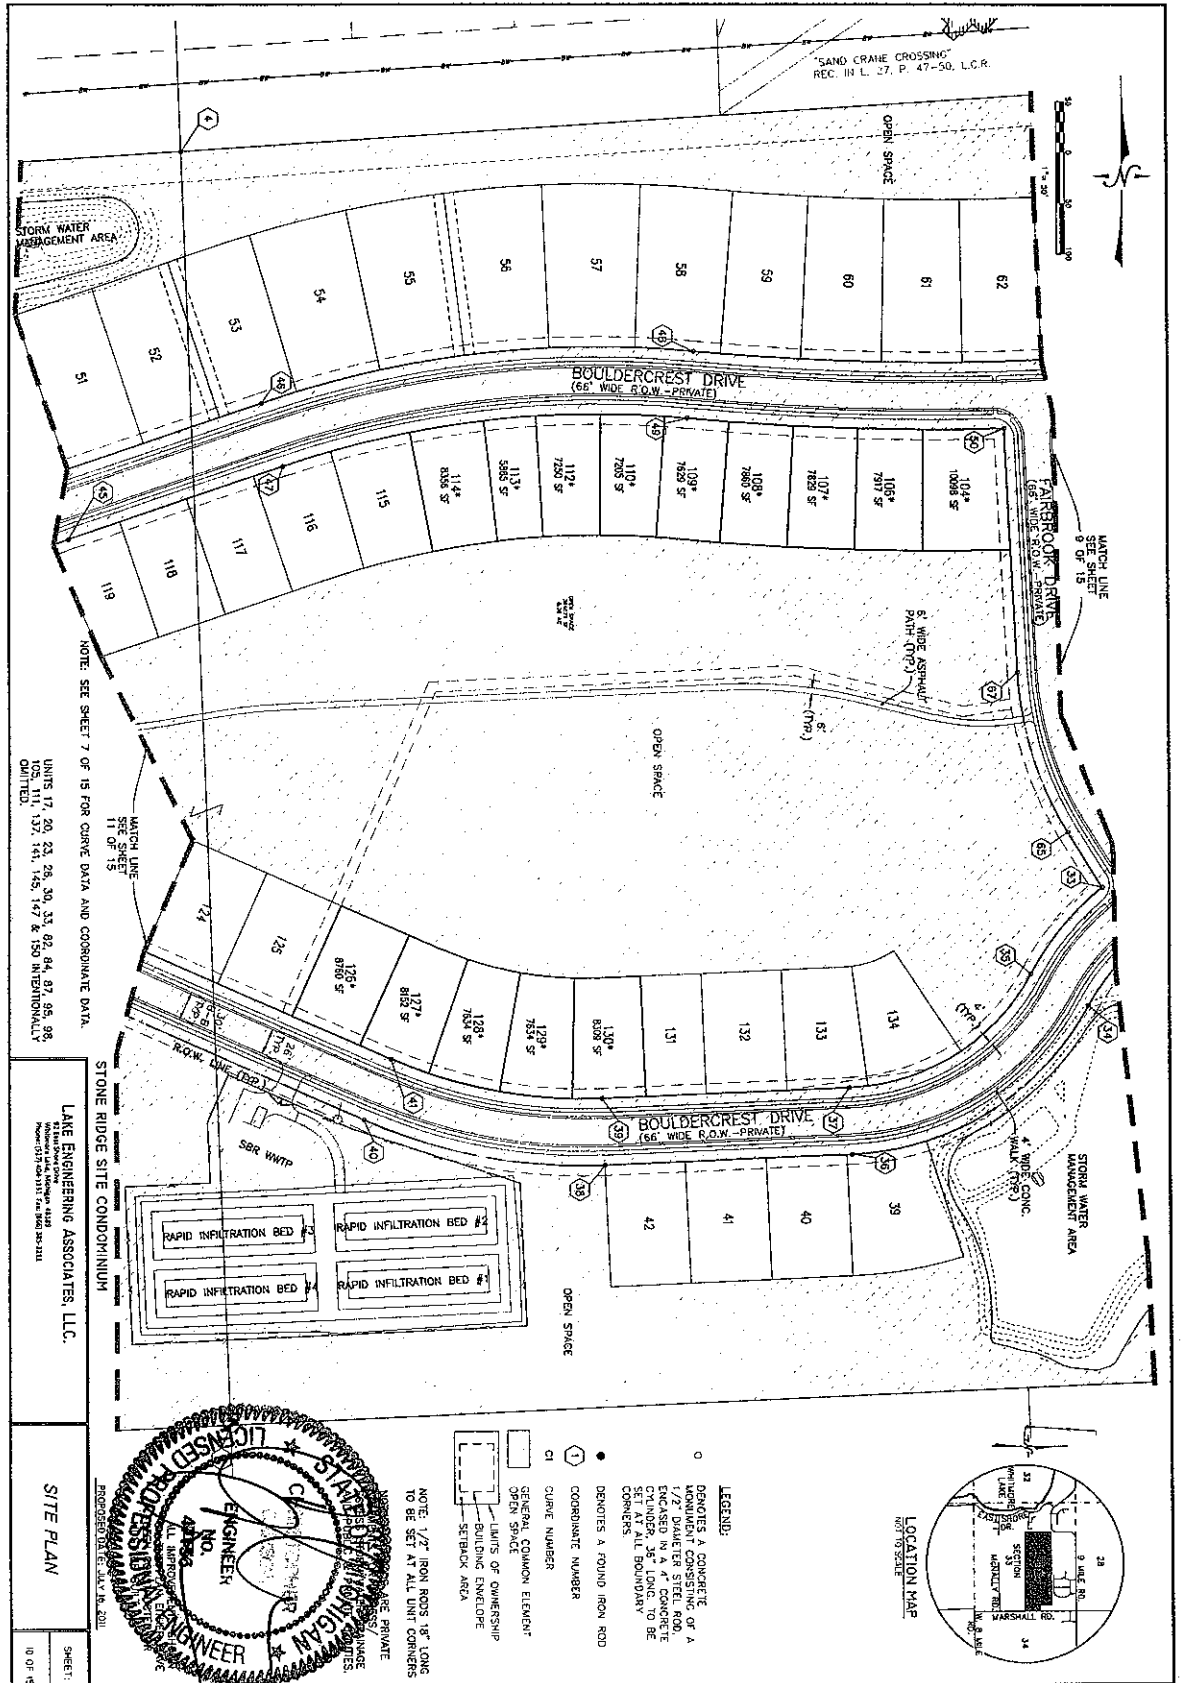

NOTE: SEE SHEET 7 OF 15 FOR CURVE DATA AND COORDINATE DATA.


UNITS 17, 20, 23, 28, 30, 33, 82, 84, 87, 88, 92
 UNITS 11, 12, 14, 15, 16, 18, 19, 21, 22, 24, 25, 26, 27, 29, 31, 32, 34, 35, 36, 37, 38, 39, 40, 41, 42, 43, 44, 45, 46, 47, 48, 49, 50, 51, 52, 53, 54, 55, 56, 57, 58, 59, 60, 61, 62
 OMITTED.

STONE RIDGE SITE CONDOMINIUM


LAKE ENGINEERING ASSOCIATES, L.L.C.
 21140 W. 12th Ave.
 Suite 100
 Minneapolis, MN 55425
 Phone: 763.424.2111 Fax: 763.424.2111


SITE PLAN

SHEET:
 10 OF 15

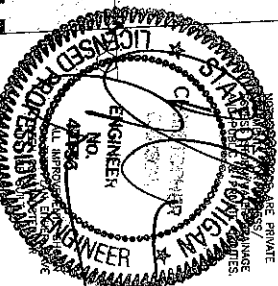

- LEGEND:
- DENOTES A CONCRETE CURVE NUMBER
 - DENOTES A 1/2" DIAMETER STEEL ROD ENCASED IN A 4" CONCRETE CYLINDER, 36" LONG TO BE SET AT ALL BOUNDARY CORNERS.
 - DENOTES A FOUND IRON ROD
 - ① COORDINATE NUMBER
 - CI CURVE NUMBER
 - GENERAL COMMON ELEMENT
 - OPEN SPACE
 - LIMITS OF OWNERSHIP
 - BUILDING ENVELOPE
 - SETBACK AREA
- NOTE: 1/2" IRON RODS 18" LONG TO BE SET AT ALL UNIT CORNERS
- UNITS 17, 20, 23, 28, 30, 33, 82, 84, 87, 88, 92
 UNITS 11, 12, 14, 15, 16, 18, 19, 21, 22, 24, 25, 26, 27, 29, 31, 32, 34, 35, 36, 37, 38, 39, 40, 41, 42, 43, 44, 45, 46, 47, 48, 49, 50, 51, 52, 53, 54, 55, 56, 57, 58, 59, 60, 61, 62
 OMITTED.

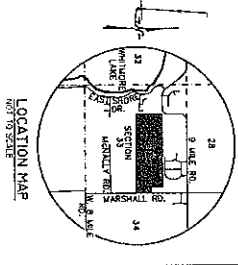

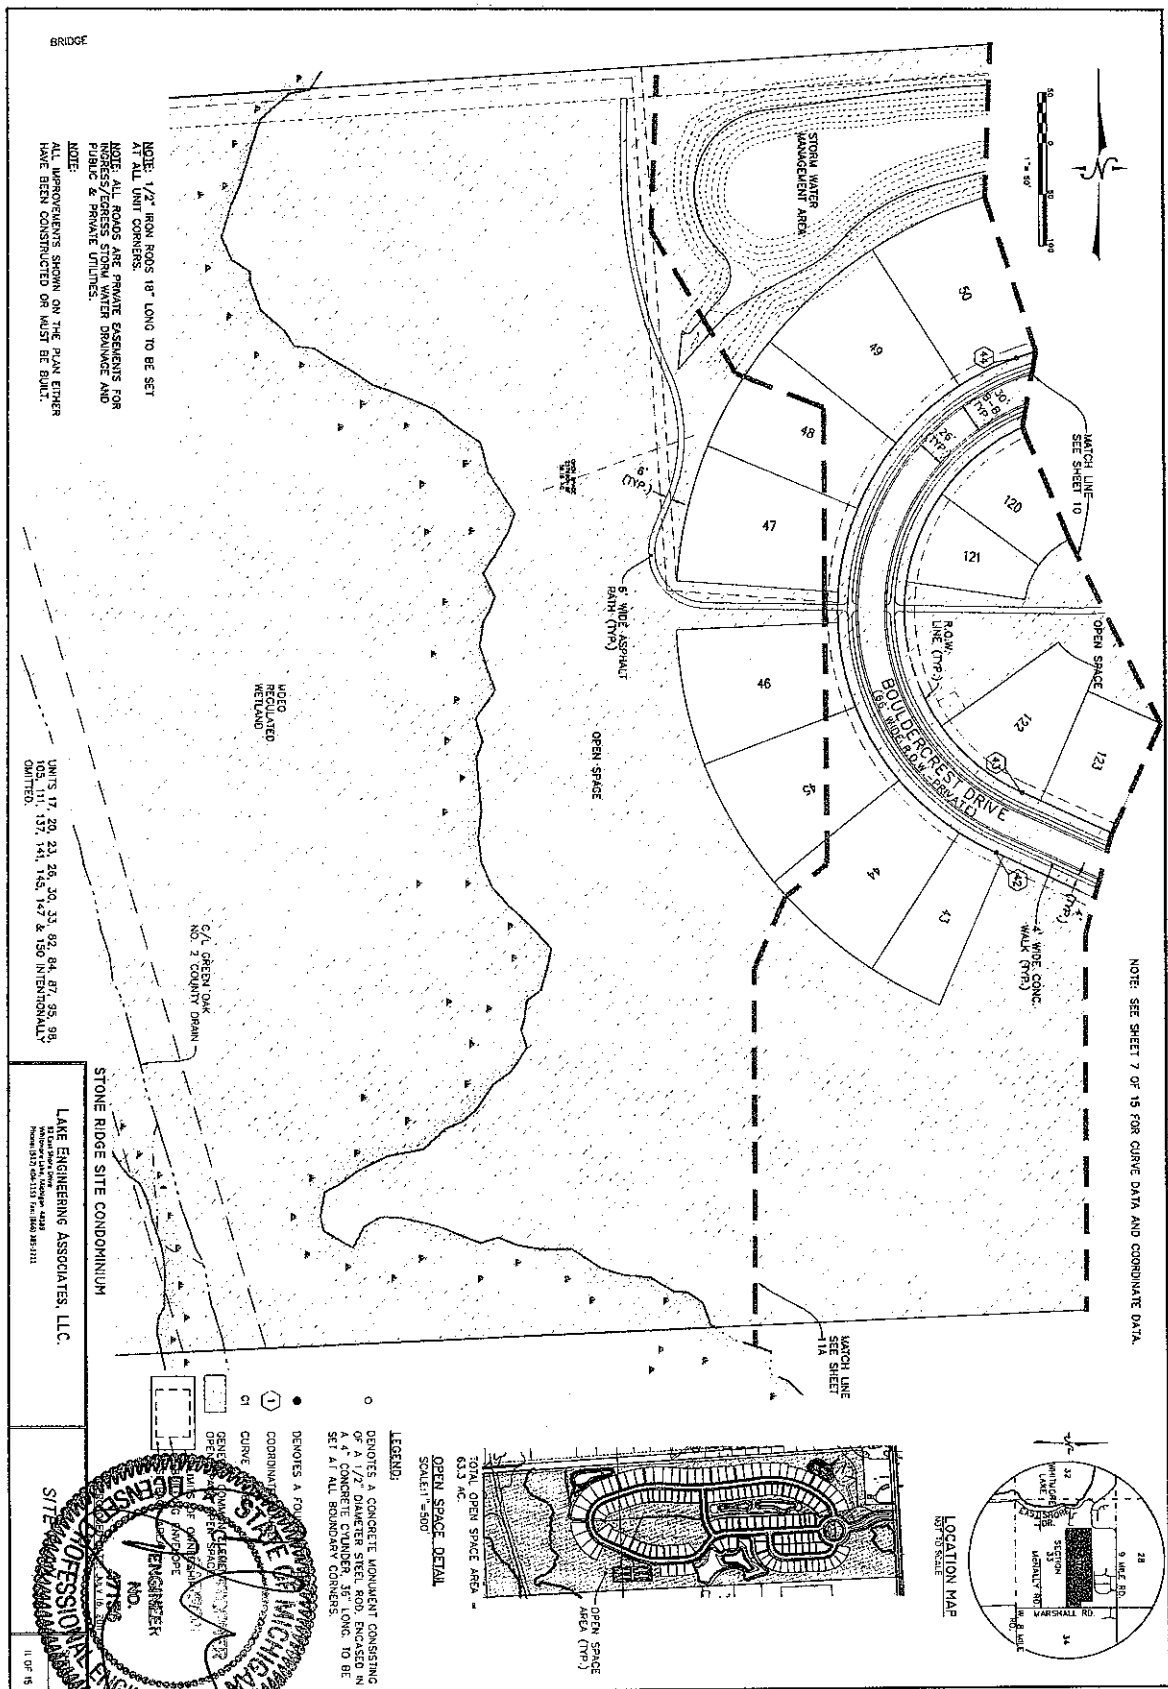

NOTE: 1/2" IRON RODS 18" LONG TO BE SET AT ALL UNIT CORNERS.
 NOTE: ALL ROADS ARE PRIVATE ESSENTIALS FOR HOMES/EGRESS STORM WATER DRAINAGE AND PUBLIC & PRIVATE UTILITIES.
 NOTE: ALL IMPROVEMENTS SHOWN ON THE PLAN EITHER HAVE BEEN CONSTRUCTED OR MUST BE BUILT.



UNITS 17, 20, 23, 25, 30, 33, 35, 39, 41, 43, 45, 47, 49, 120, 121, 122, 123, 125 INTENTIONALLY OMITTED.


STONE RIDGE SITE CONDOMINIUM
 LAKE ENGINEERING ASSOCIATES, LLC.
 105, 111, 137, 141, 145, 147 & 150 INTENTIONALLY OMITTED.

LEGEND:



- DENOTES A CONCRETE MONUMENT CONSISTING OF A 1/2" DIAMETER STEEL ROD, ENCASED IN A 4" CONCRETE CYLINDER, 35" LONG, 10" BE SET AT ALL BOUNDARY CORNERS.
- DENOTES A FOOTING.
- COORDINATE.
- CI CURVE.
- GENE GENERAL NOTE.
- LINE LINE.
- UTILITY UTILITY.
- WALK WALK.

Professional Engineer Seal: **STATE OF MICHIGAN PROFESSIONAL ENGINEER**, License No. 11583, dated 11/01/18.

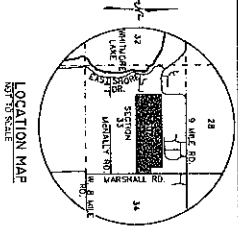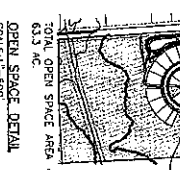

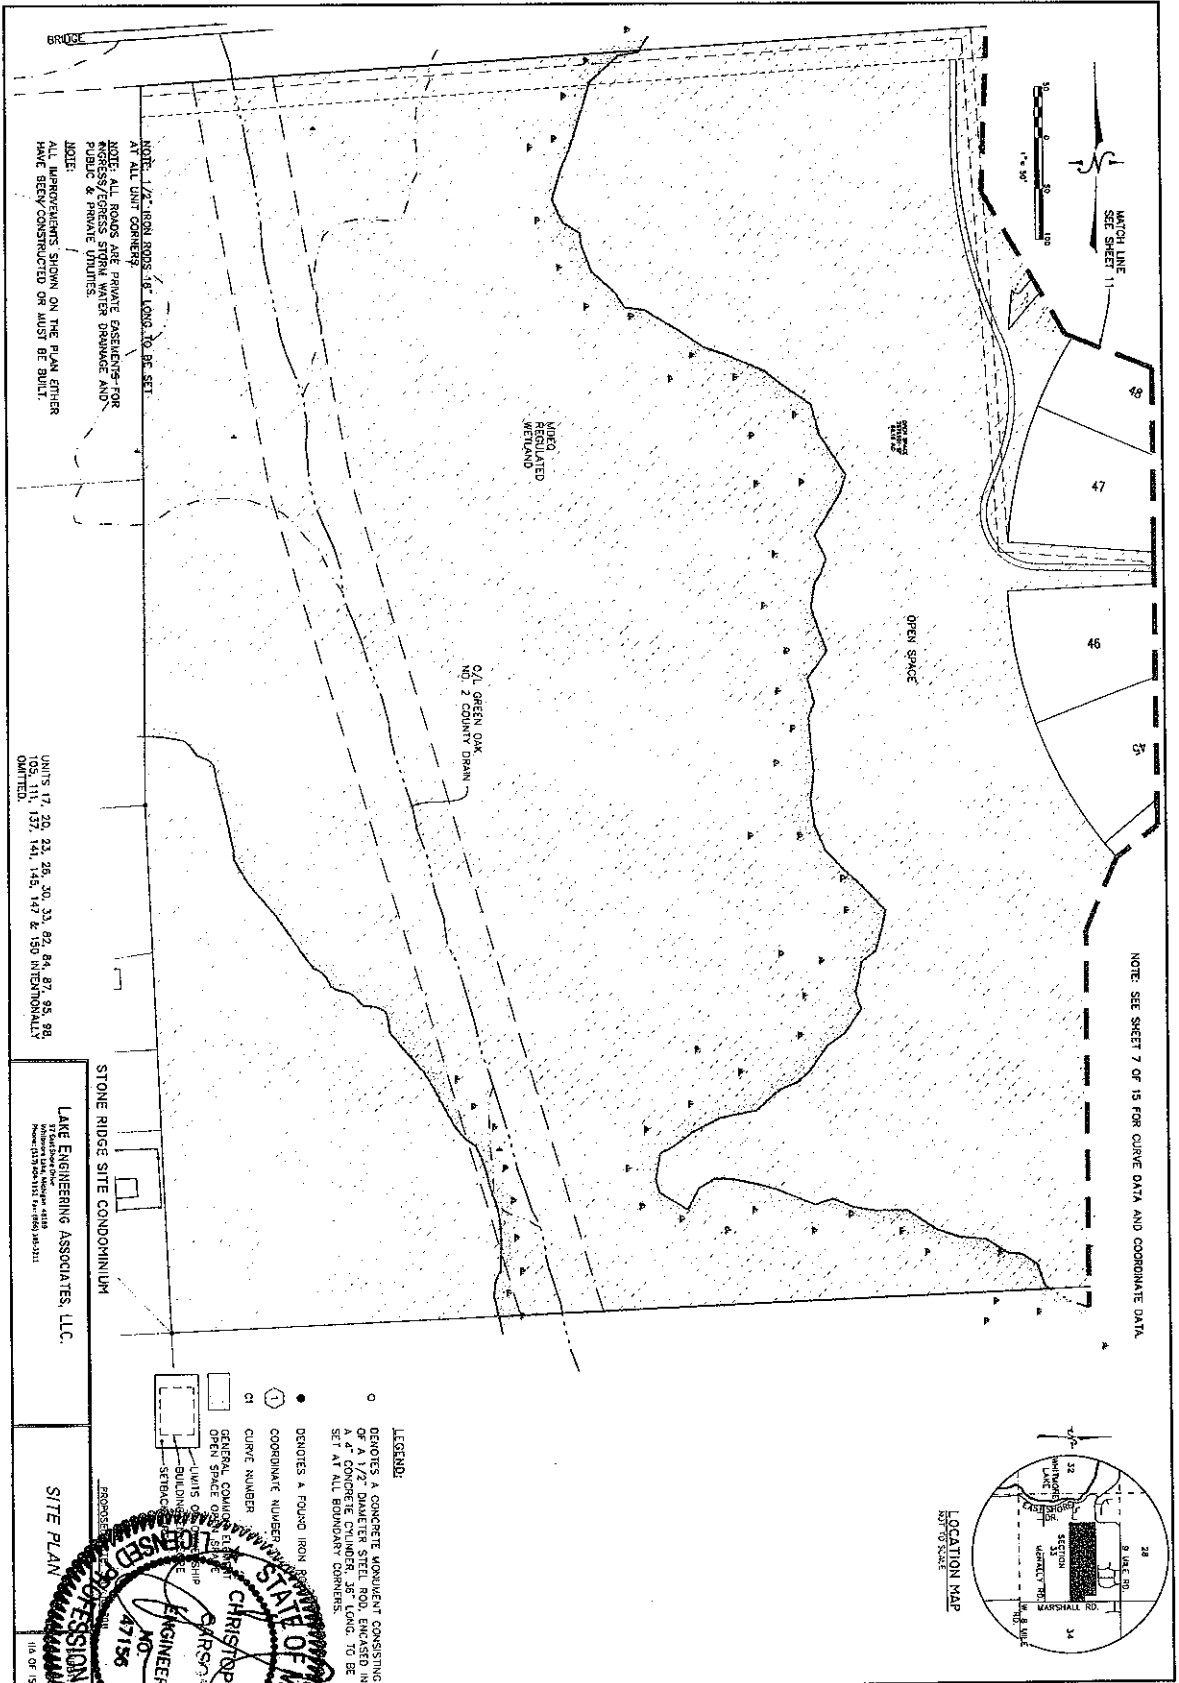

NOTE: SEE SHEET 7 OF 15 FOR CURVE DATA AND COORDINATE DATA.

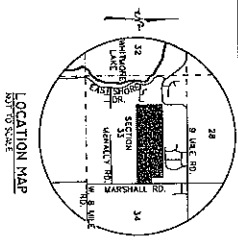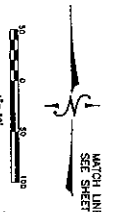

LEGEND:

- DENOTES A CONCRETE WORKMENT CONSISTING OF A 1/2" DIAMETER STEEL ROD, ENGINEER SET AT ALL BOUNDARY CORNERS.
- DENOTES A FOUND IRON ROD.
- ① COORDINATE NUMBER.
- CI CURVE NUMBER.
- GENERAL COMING ELEMENTS.
- OPEN SPACE OR UNIMPROVED AREAS.
- BUILDING FOOTPRINT.
- SETBACK.

NOTE: 12" IRON RODS, 18" LONG TO BE SET AT ALL UNIT CORNERS.

NOTE: ALL ROADS ARE PRIVATE EASEMENTS FOR ACCESS/EGRESS STRIP WATER DRAINAGE AND PUBLIC & PRIVATE UTILITIES.


NOTE: ALL IMPROVEMENTS SHOWN ON THE PLAN EITHER HAVE BEEN CONSTRUCTED OR MUST BE BUILT.

UNITS 17, 20, 23, 26, 30, 33, 62, 84, 87, 95, 98, 105, 111, 137, 141, 145, 147 & 150 INTENTIONALLY OMITTED.

STONE RIDGE SITE CONDOMINIUM


LAKE ENGINEERING ASSOCIATES, LLC.

3150 Grand Haven Ave., Suite 100
Grand Haven, MI 49431
Phone: (616) 841-1111 Fax: (616) 841-2311

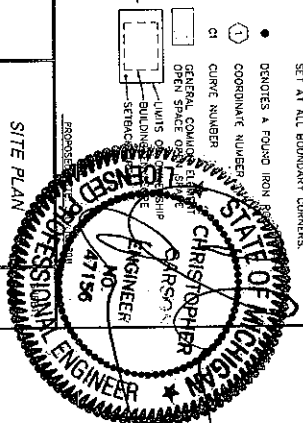



SITE PLAN

1/16 OF 15

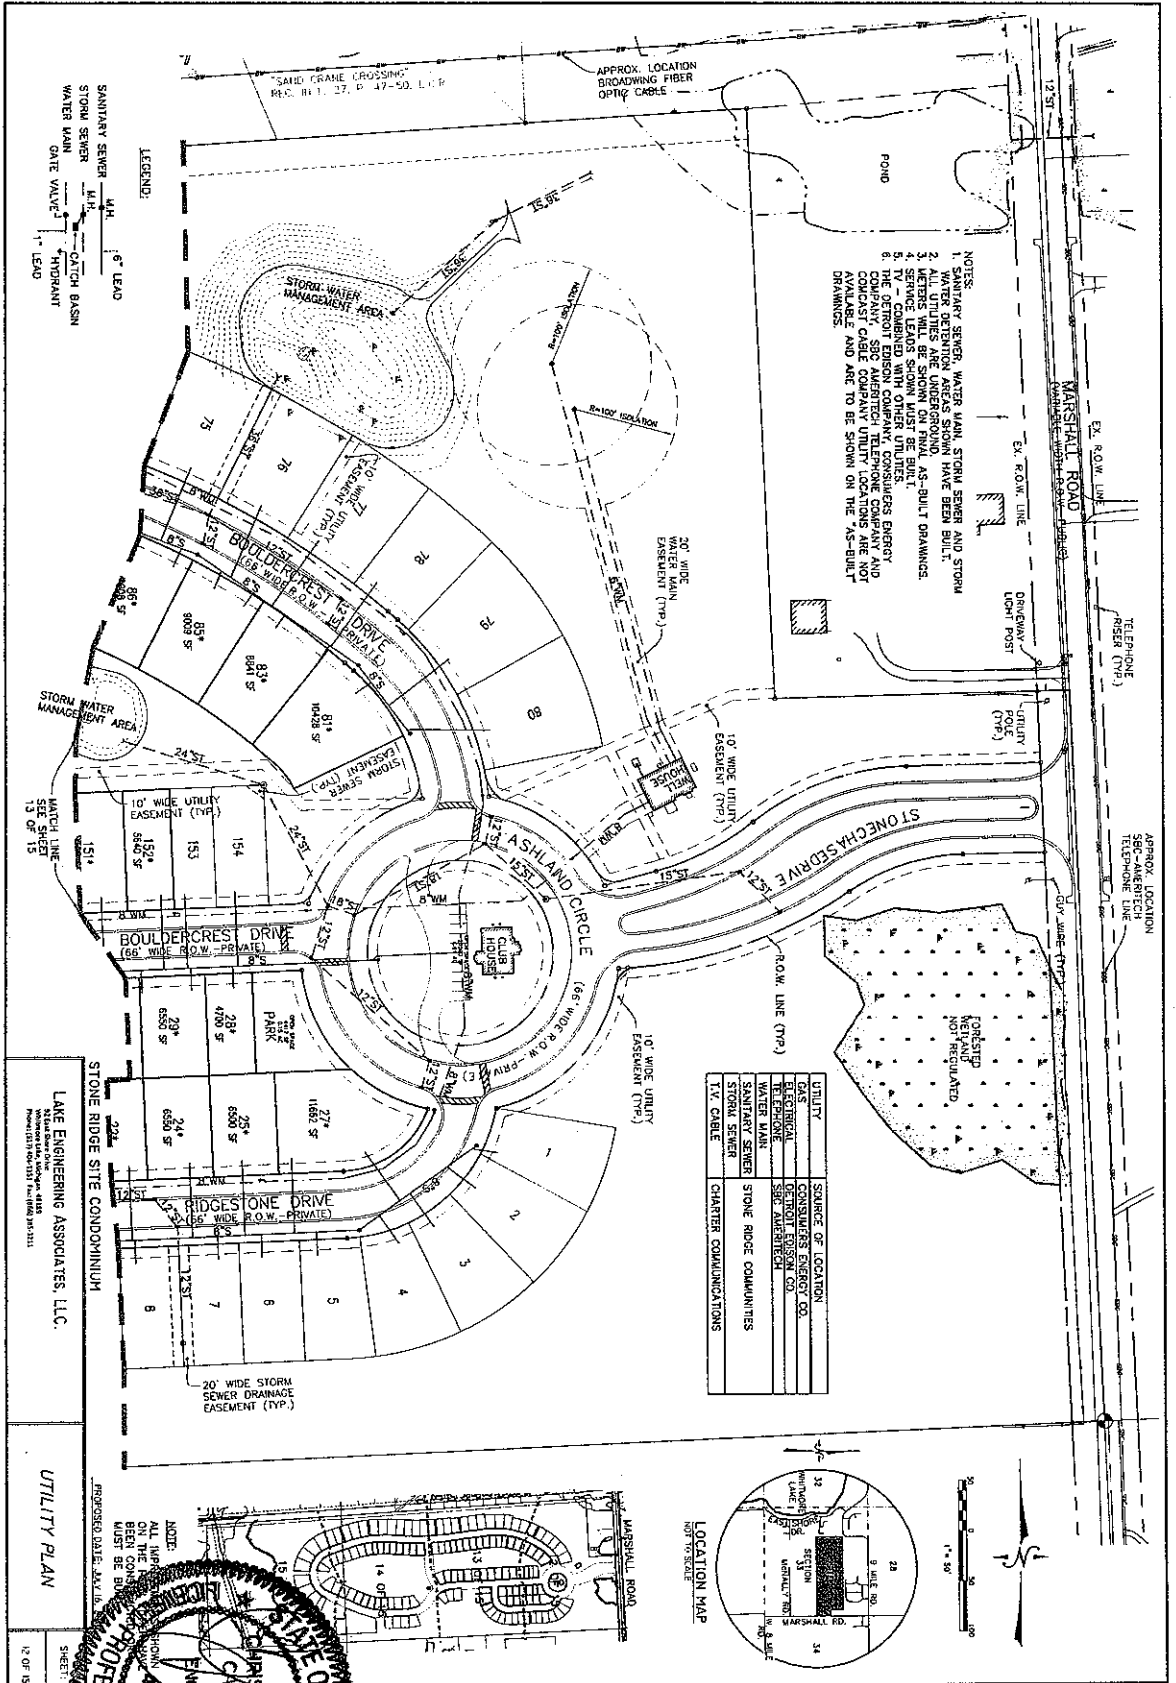

- NOTES:
1. SANITARY SEWER, WATER MAIN, STORM SEWER AND STORM
 2. ALL UTILITIES ARE UNDERGROUND.
 3. LETTERS WILL BE SHOWN ON PAVIL AS-BUILT DRAWINGS.
 4. SERVICE LEADS SHOWN MUST BE TYPED.
 5. THE DETROIT EDISON COMPANY, CONSUMERS ENERGY COMPANY, SEC AERATECH TELEPHONE COMPANY AND COMPANY CABLE COMPANY UTILITY LOCATIONS ARE NOT SHOWN AND ARE TO BE SHOWN ON THE AS-BUILT DRAWINGS.

UTILITY	SOURCE OF LOCATION
GAS	CONSUMERS ENERGY CO.
ELECTRICAL	DETROIT EDISON CO.
TELEPHONE	SEC. AERATECH
WATER MAIN	STONE RIDGE COMMUNITIES
SANITARY SEWER	STONE RIDGE COMMUNITIES
STORM SEWER	STONE RIDGE COMMUNITIES
T.V. CABLE	CHARTER COMMUNICATIONS

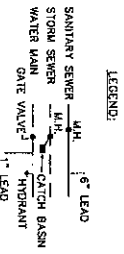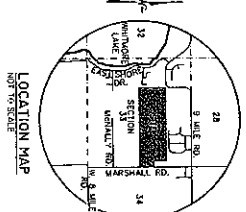

STONE RIDGE SITE CONDOMINIUM

LAKE ENGINEERING ASSOCIATES, L.L.C.
 10000 Lakeshore Drive, Suite 400
 Detroit, Michigan 48202
 Phone: (313) 963-3333 Fax: (313) 963-3333

UTILITY PLAN

PROPOSED DATE: 04/24/10

NOTE: ALL UTILITIES SHOWN ON THIS PLAN MUST BE DELETED OR CHANGED PRIOR TO CONSTRUCTION.

DATE: 04/24/10

PROJECT: STONE RIDGE CONDOMINIUM


ENGINEER: CHRISTOPHER J. PROFFER

PROFESSIONAL ENGINEER

STATE OF MICHIGAN

NO. 47196


SHEET: 12 OF 15

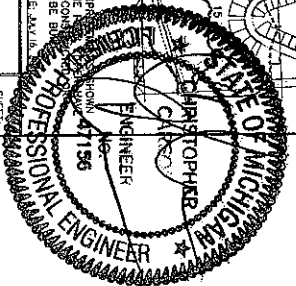




STONE RIDGE SITE CONDOMINIUM
 LAKE ENGINEERING ASSOCIATES, LLC.
 1500 East Main Street, Suite 200
 Ann Arbor, MI 48106
 Phone: 313.777.8888 Fax: 313.777.8888

UTILITY PLAN
 SHEET
 1 OF 15
 PROPOSED DATE: 10/15/15

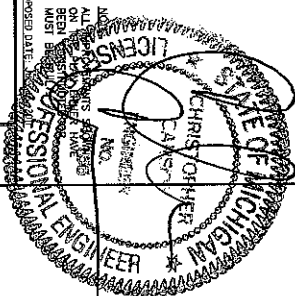

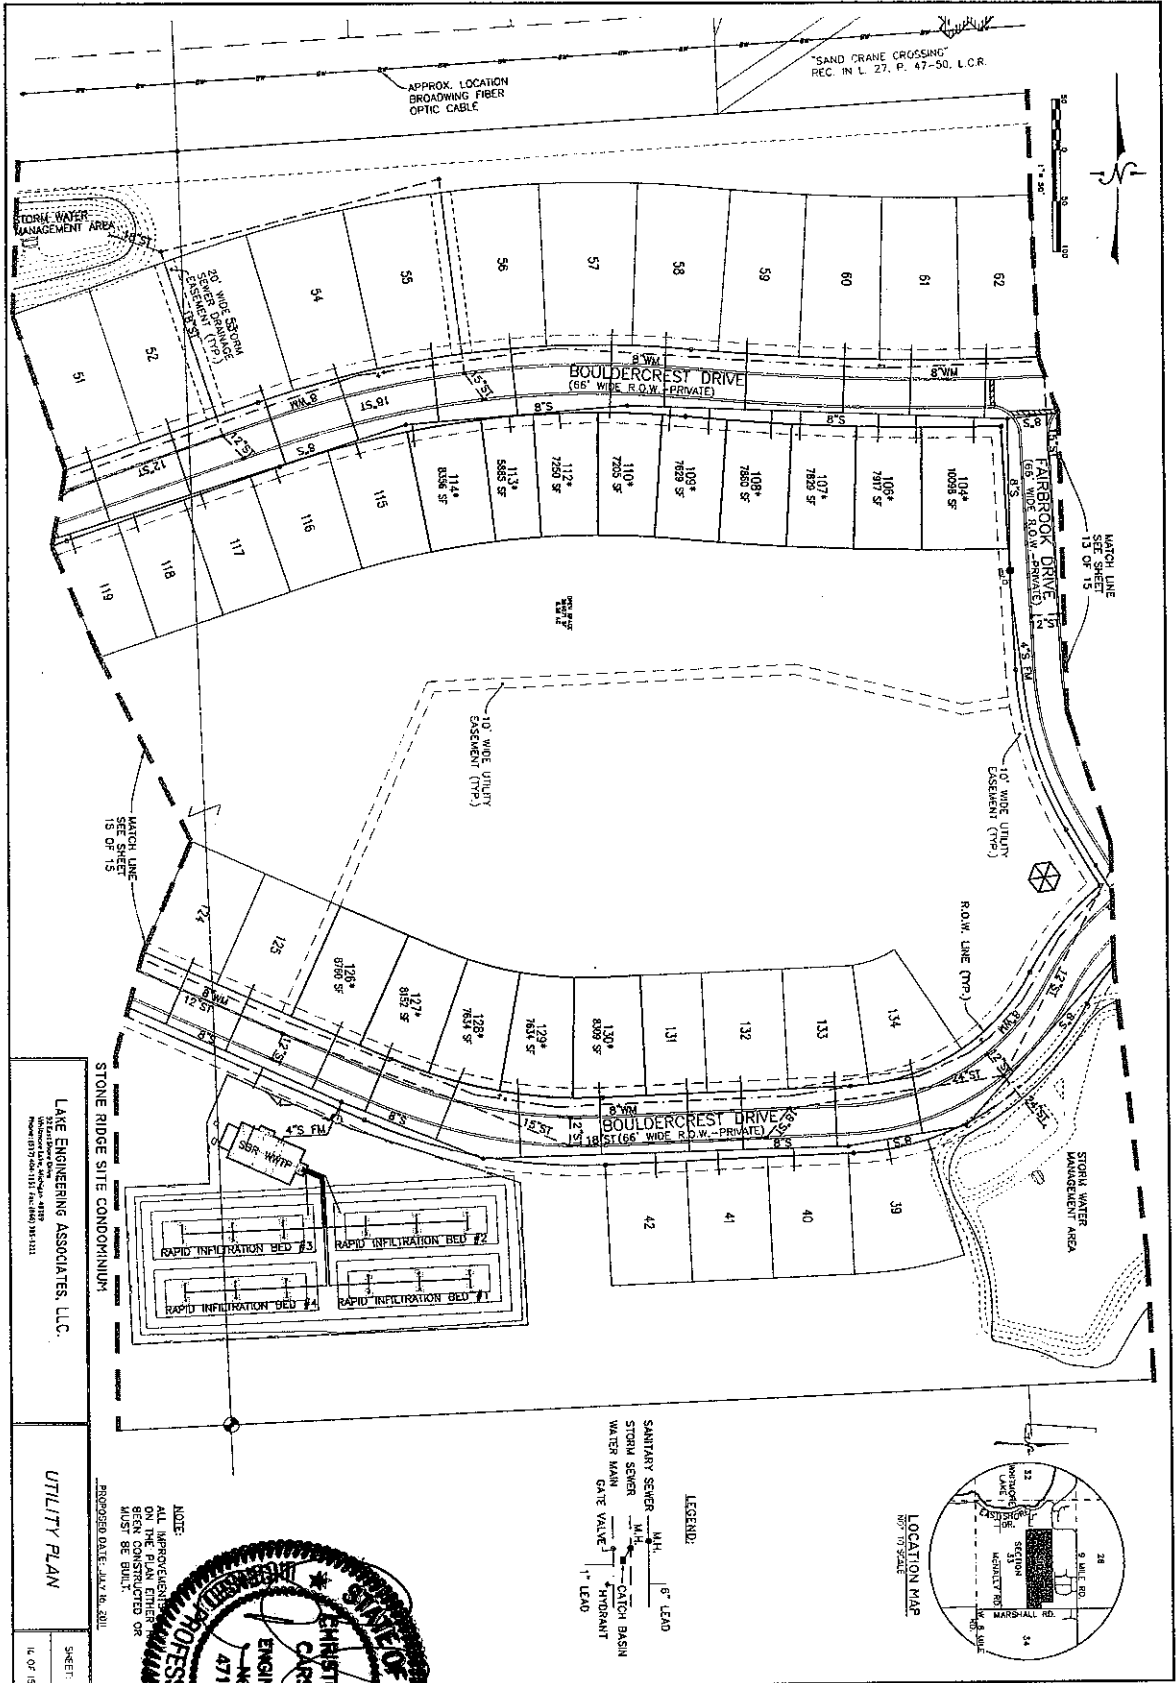

"SAND CRANE CROSSING"
REC IN L. 27, P. 47-50, L.C.R.

APPROX. LOCATION
BROADWING FIBER
OPTIC CABLE

STORM WATER
MANAGEMENT AREA


STONE RIDGE SITE CONDOMINIUM

LAY ENGINEERING ASSOCIATES, LLC.
14000 Lakeridge Circle, #100
Livonia, MI 48150
Phone: (734) 424-1111 Fax: (734) 424-1111


UTILITY PLAN
SHEET
14 OF 15


NOTE:
ALL IMPROVEMENTS
ON THE PLAN EITHER
BEEN CONSTRUCTED OR
MUST BE BUILT.

ENGINER DATE: JUL 26, 2011

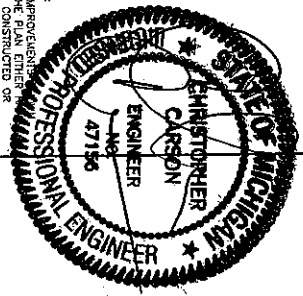


LEGEND:
 12" LEAD
 8" LEAD
 6" LEAD
 4" LEAD
 3" LEAD
 2" LEAD
 1" LEAD
 SANITARY SEWER
 STORM SEWER
 WATER MAIN
 GATE VALVE
 CATCH BASIN
 HYDRANT

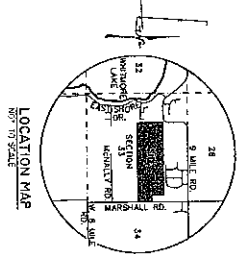

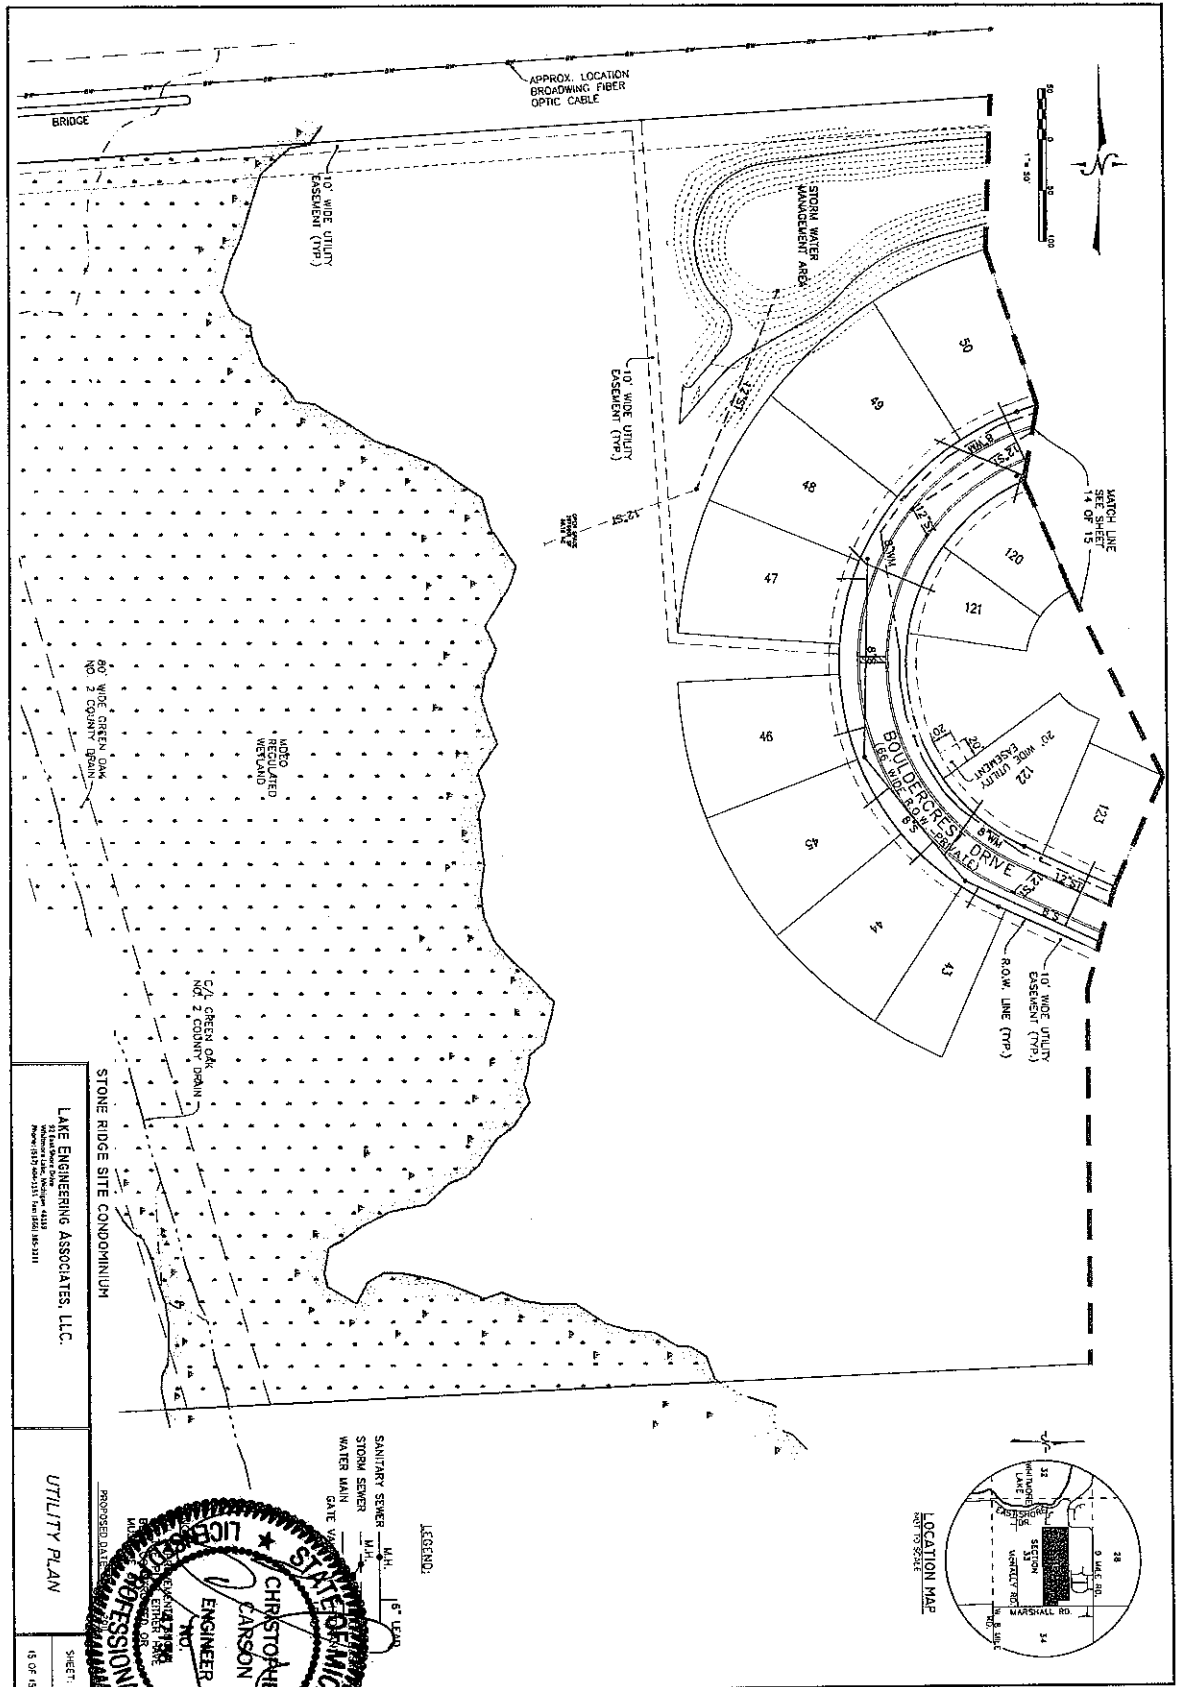

STONE RIDGE SITE CONDOMINIUM
 LANE ENGINEERING ASSOCIATES, LLC.
 1401 East 42nd Street, Suite 200
 Ann Arbor, Michigan 48106-4434
 Phone (734) 988-2111 Fax (734) 988-2111

UTILITY PLAN
 SHEET:
 15 OF 15

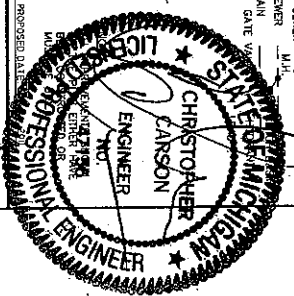

LEGEND:
 SANITARY SEWER - M.H.
 STORM SEWER - M.H.
 WATER MAIN - M.H.
 GATE VALVE - M.H.
 1" = 10'