


DECK AND RAILING DETAIL

NOTE: SUBSTRUCTURE: POST FOOTINGS
BEAMS: JOISTS AND STRINGERS
ARE DIMENSIONED YELLOW PINE

DECKING MATERIAL: FACIA: RAILING;
STEPS AND BENCHES ARE WESTERN
RED CEDAR (UNLESS OTHERWISE
SPECIFIED)

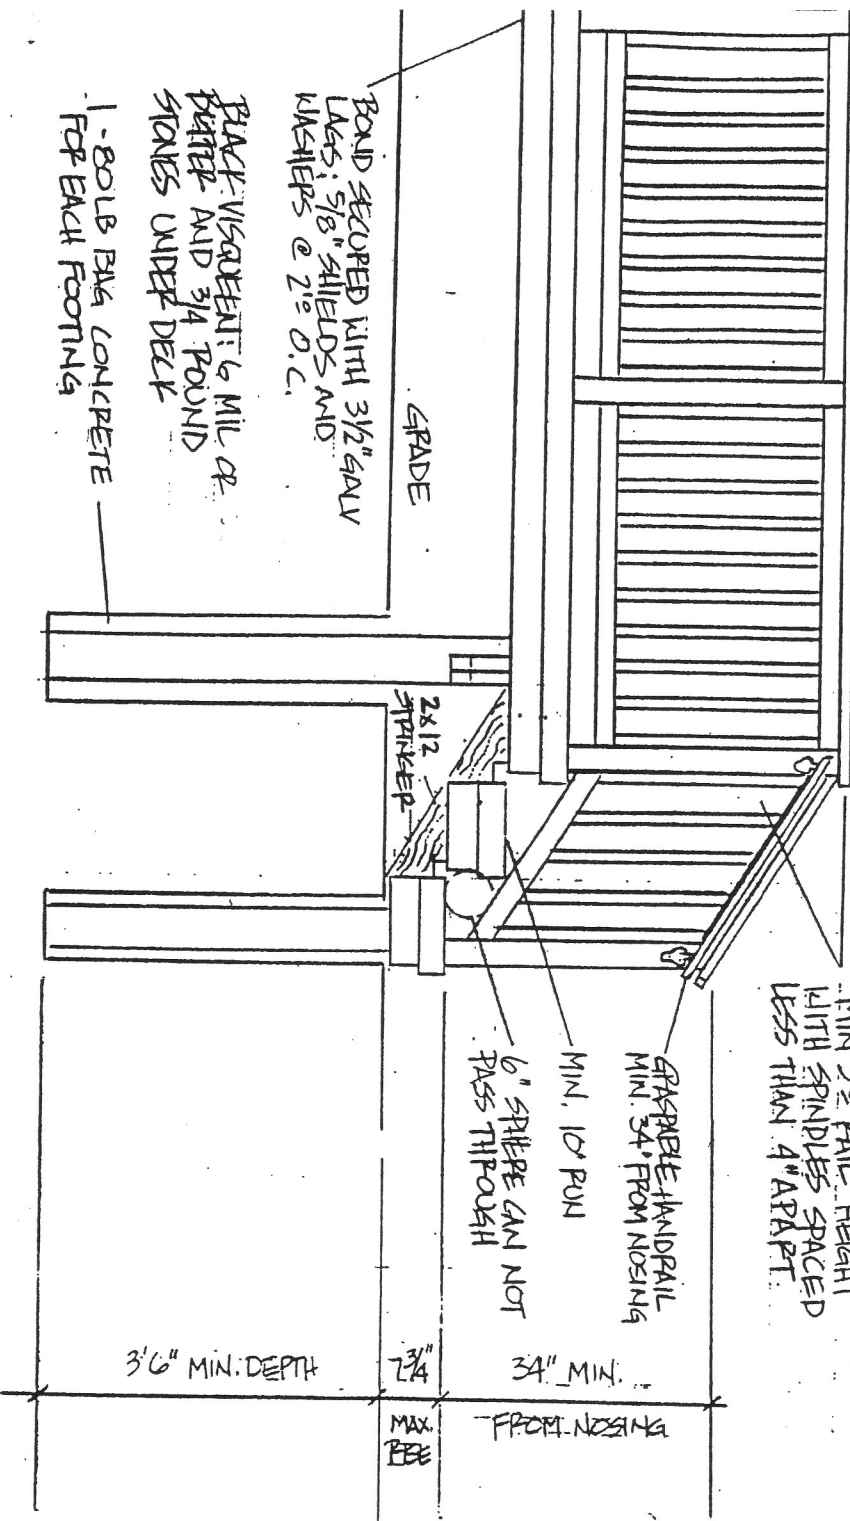

MIN 3'0" RAIL HEIGHT
WITH SPINDLES SPACED
LESS THAN 4" APART

GRABBLE HANDRAIL
MIN. 34" FROM NOSING

MIN. 10" ROUN

6" SPHERE CAN NOT
PASS THROUGH

2x12
STRINGER

34" MIN.
FROM NOSING

7/8"

MAX
BE

3'6" MIN. DEPTH

BOND SECURED WITH 3/2" GALV
LAGS: 5/8" SPACED @ 2'0" O.C.
PLACE VISQUEENT: 6 MIL OR
BETTER AND 3/4 POUND
STONES UNDER DECK

1 - BOLL BAG CONCRETE
FOR EACH FOOTING

DECK HEIGHT ABOVE GRADE (APPROX)
UPPER LEVEL _____ LOWER LEVEL _____

BEAM SIZE: DOUBLE _____
SPMS: UPPER LEVEL _____
LOWER LEVEL _____

SECURED TO FOOTING WITH 5" GALV LAGS

JOIST SIZE: SPACED _____

SPANS: UPPER LEVEL _____
LOWER LEVEL _____

SUPPORTED WITH GALV JOIST HANGERS

POST FOOTING SIZE: _____

NOTICED TO ACCEPT BEAM _____

DECK BOARD SIZE: _____
MATERIAL: _____

SCALE 1/2" = 1'-0"